


# BEST ROOF HATCHES

ALUMINUM COVER & GALVANIZED STEEL QUAD DOOR LIGHTMAX™ SMOKE VENT, ROOFTOP CLOSE

CATEGORY: SMOKE VENTS

SKU: BSVLB-QNR

 babcockdavis

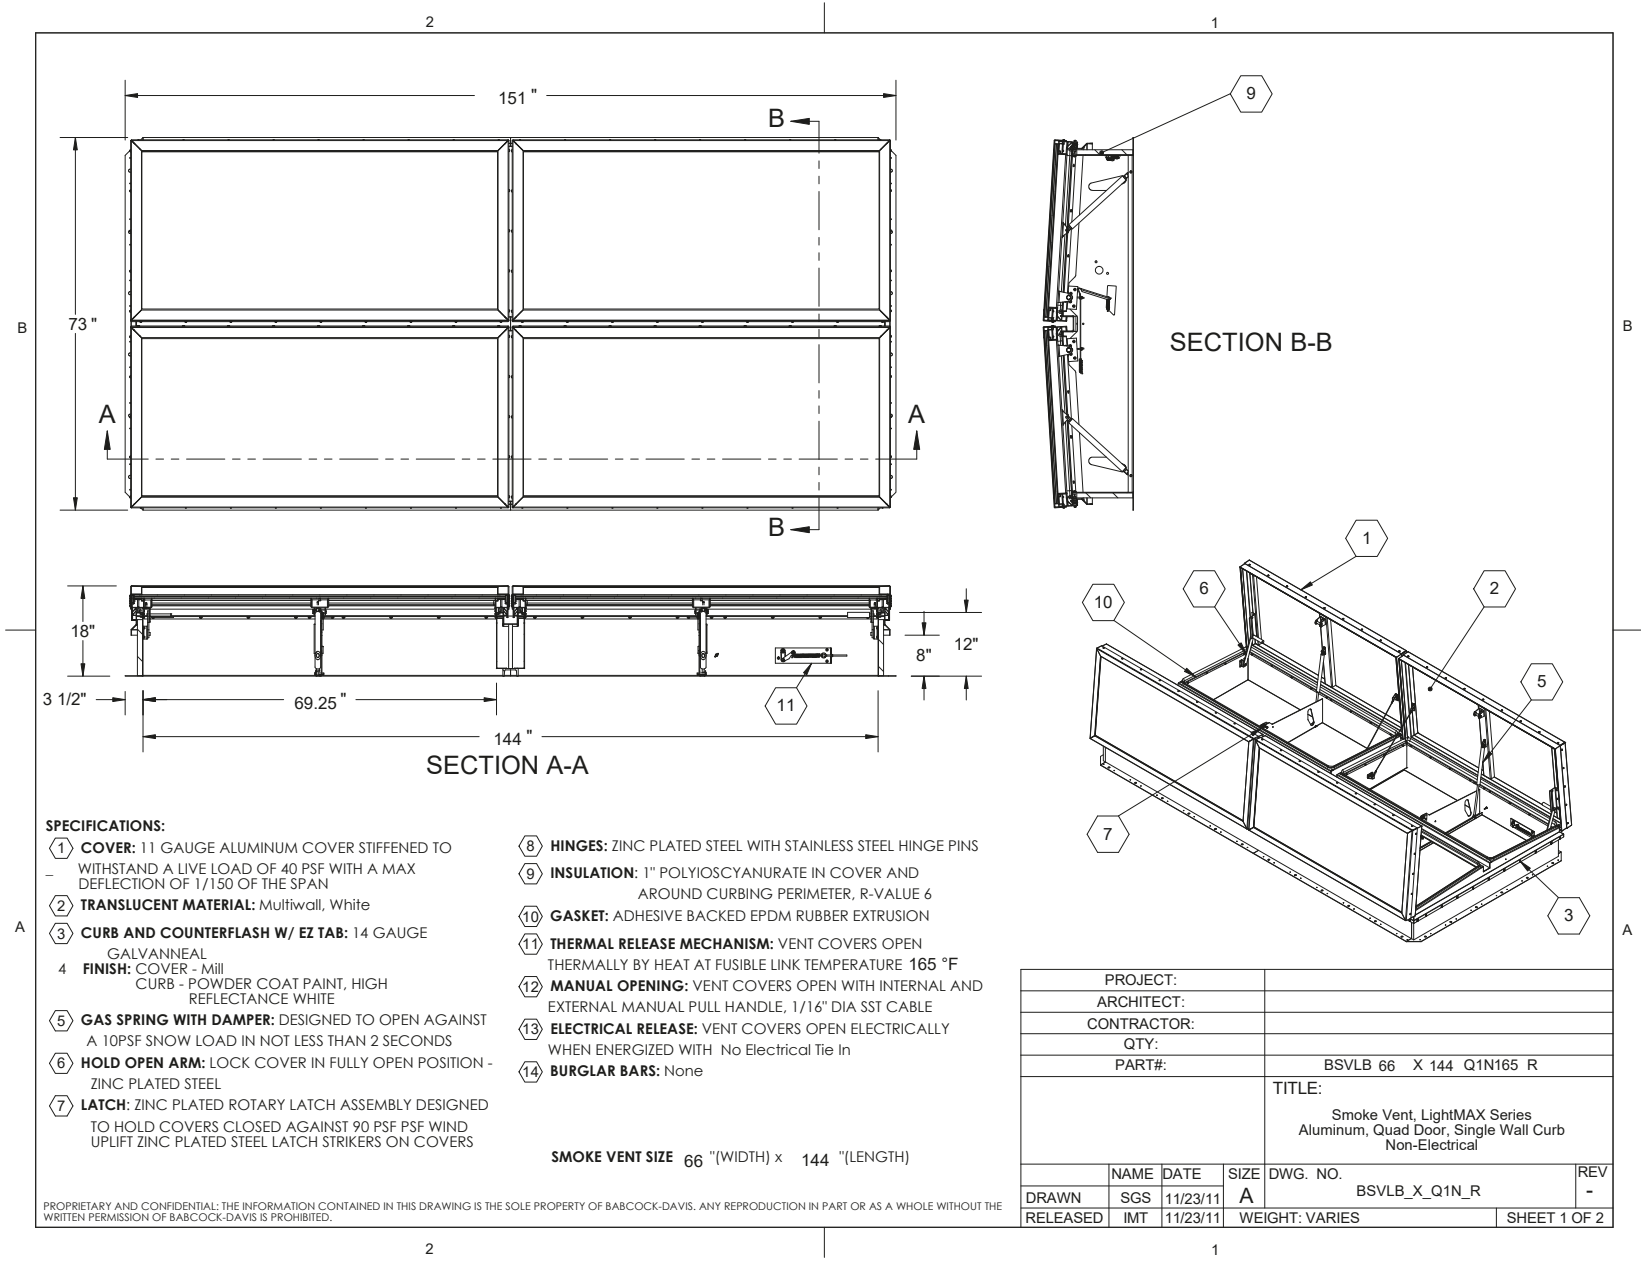

PROJECT:		
ARCHITECT:		
CONTRACTOR:		
QTY:		
PART#:		BSVLB 66 X 144 Q1N165 R
TITLE:		Smoke Vent, LightMAX Series Aluminum, Quad Door, Single Wall Curb Non-Electrical
NAME	DATE	SIZE
SGS	11/23/11	A
DRAWN	IMT	11/23/11
RELEASED	IMT	11/23/11
DWG. NO.		BSVLB_X_Q1N_R
WEIGHT: VARIES		
REV		-
SHEET 1 OF 2		

 **TOLL FREE PHONE:**  
1-800-431-8651

 **EMAIL:**  
info@bestroofhatches.com

 **FAX:**  
1-888-828-6021

[www.BestRoofHatches.com](http://www.BestRoofHatches.com)