

BEST ROOF HATCHES

ALUMINUM LADDER ACCESS ROOF HATCH - ACUDOR

CATEGORY: ALUMINUM

SKU: RHA



ACUDOR




QTY	OPENING WIDTH 'W'	OPENING LENGTH 'L'	QTY	OPENING WIDTH 'W'	OPENING LENGTH 'L'
	24" (610mm)	24" (610mm)		36" (914mm)	30" (762mm)
	36" (914mm)	24" (610mm)		36" (914mm)	36" (914mm)
	30" (762mm)	30" (762mm)			

WE ALSO DO CUSTOM!

ASSEMBLY NOTE:

UNIT SHALL BE COMPLETELY ASSEMBLED AS SHOWN AND SUPPLIED TO JOB READY FOR INSTALLATION

FINISH: MILL

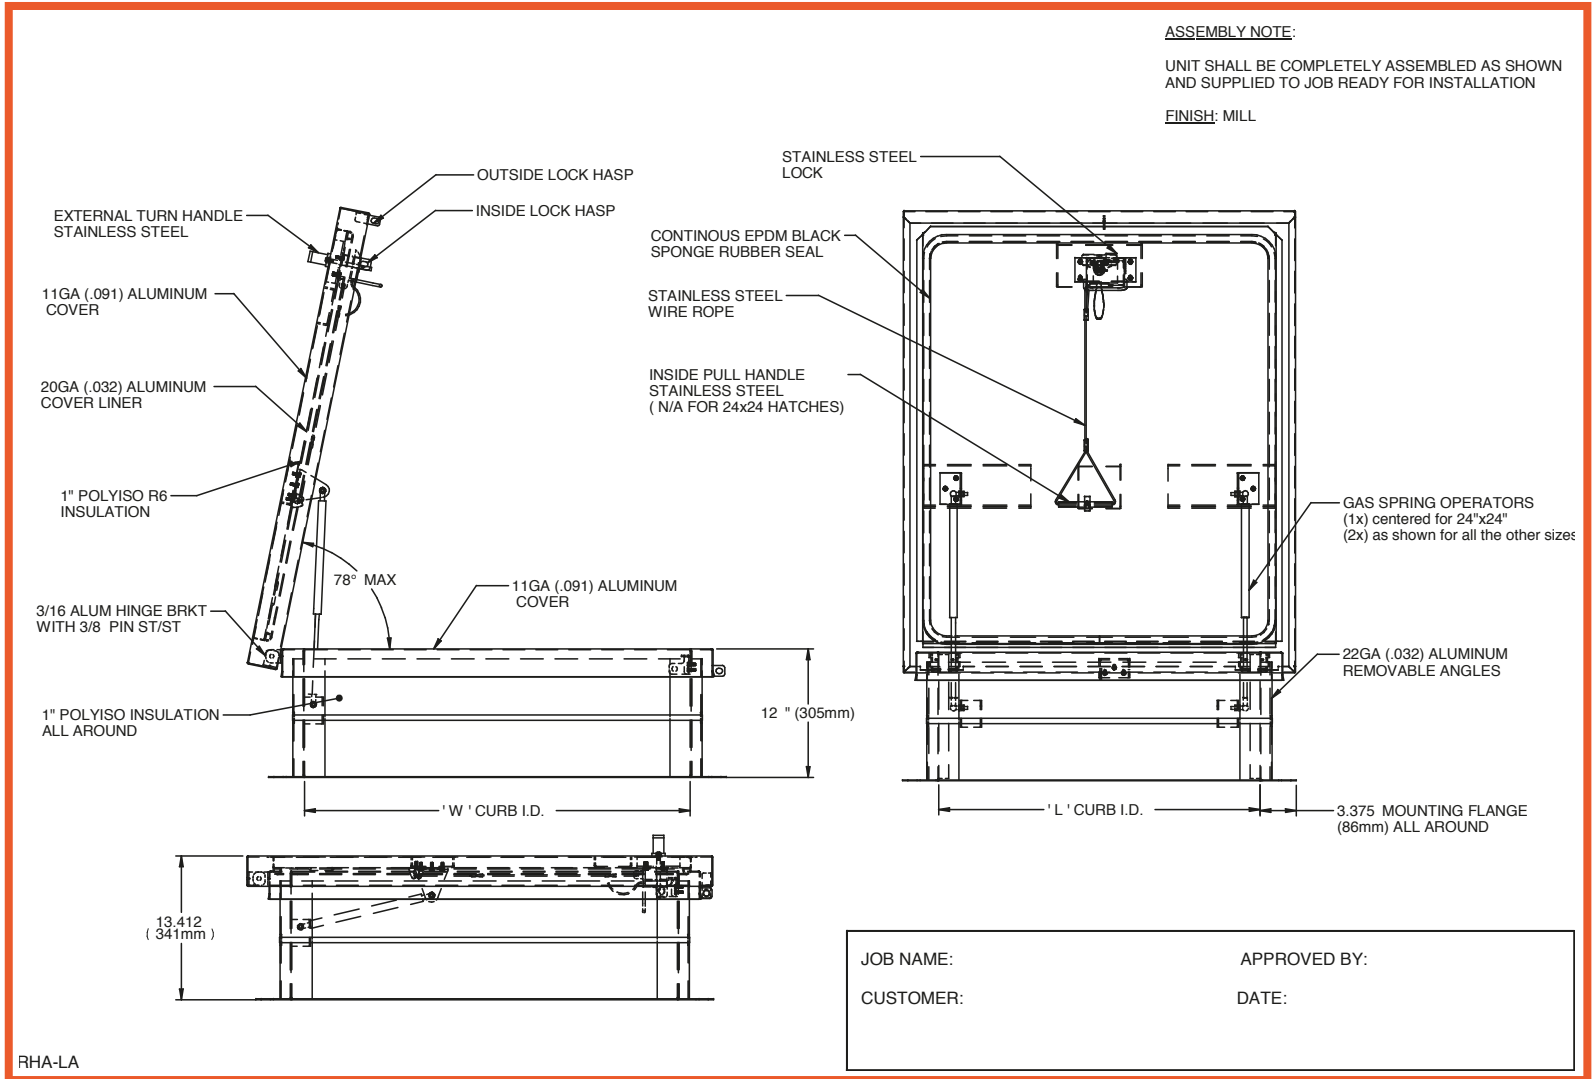

JOB NAME:	APPROVED BY:
CUSTOMER:	DATE:



TOLL FREE PHONE:
1-800-431-8651



EMAIL:
info@bestroofhatches.com



FAX:
1-888-828-6021

www.BestRoofHatches.com